


11/16/2004 7:22:26 AM X:\GADDCS\CIVIL\marshes at lanceford\design\mldr01.plt

7	NG	11/29/04	Revised to address SJRWMD/Nassau County comments
6	By	Date	Revision


Scale:	
Project Mgr:	NG
Designed by:	NG
Drawn by:	RP
QAQC:	AG

GILLETTE & ASSOCIATES, INC.
 20 SOUTH 4TH STREET
 FERNANDINA BEACH, FL 32034
 CERTIFICATE OF AUTHORIZATION NO. 9332
 DO NOT SCALE THIS DRAWING - DIMENSIONS AND NOTES TAKE PREFERENCE. DRAWING IS REDUCED IF LESS THAN 22" X 34"


 Gillette & Associates, Inc.
 DF MILLER PARTNERSHIP, LLP



THE MARSHES AT
 LANCEFORD

POST DEVELOPMENT
 DRAINAGE PLAN

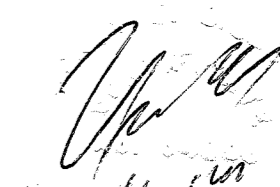
 Registered Professional

95696-1
RECEIVED
 NOV 19 2004
 Jax Service Center
 SJRWMD


SHEET NO.
 DR-1
 5 of 39
 Issue Date
 AUGUST 14, 2004
 Project No.
 03-1019

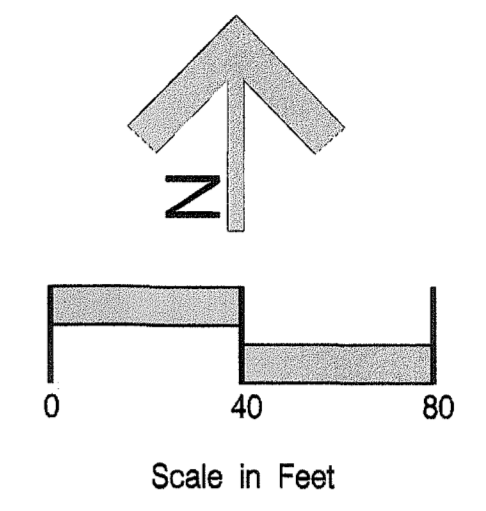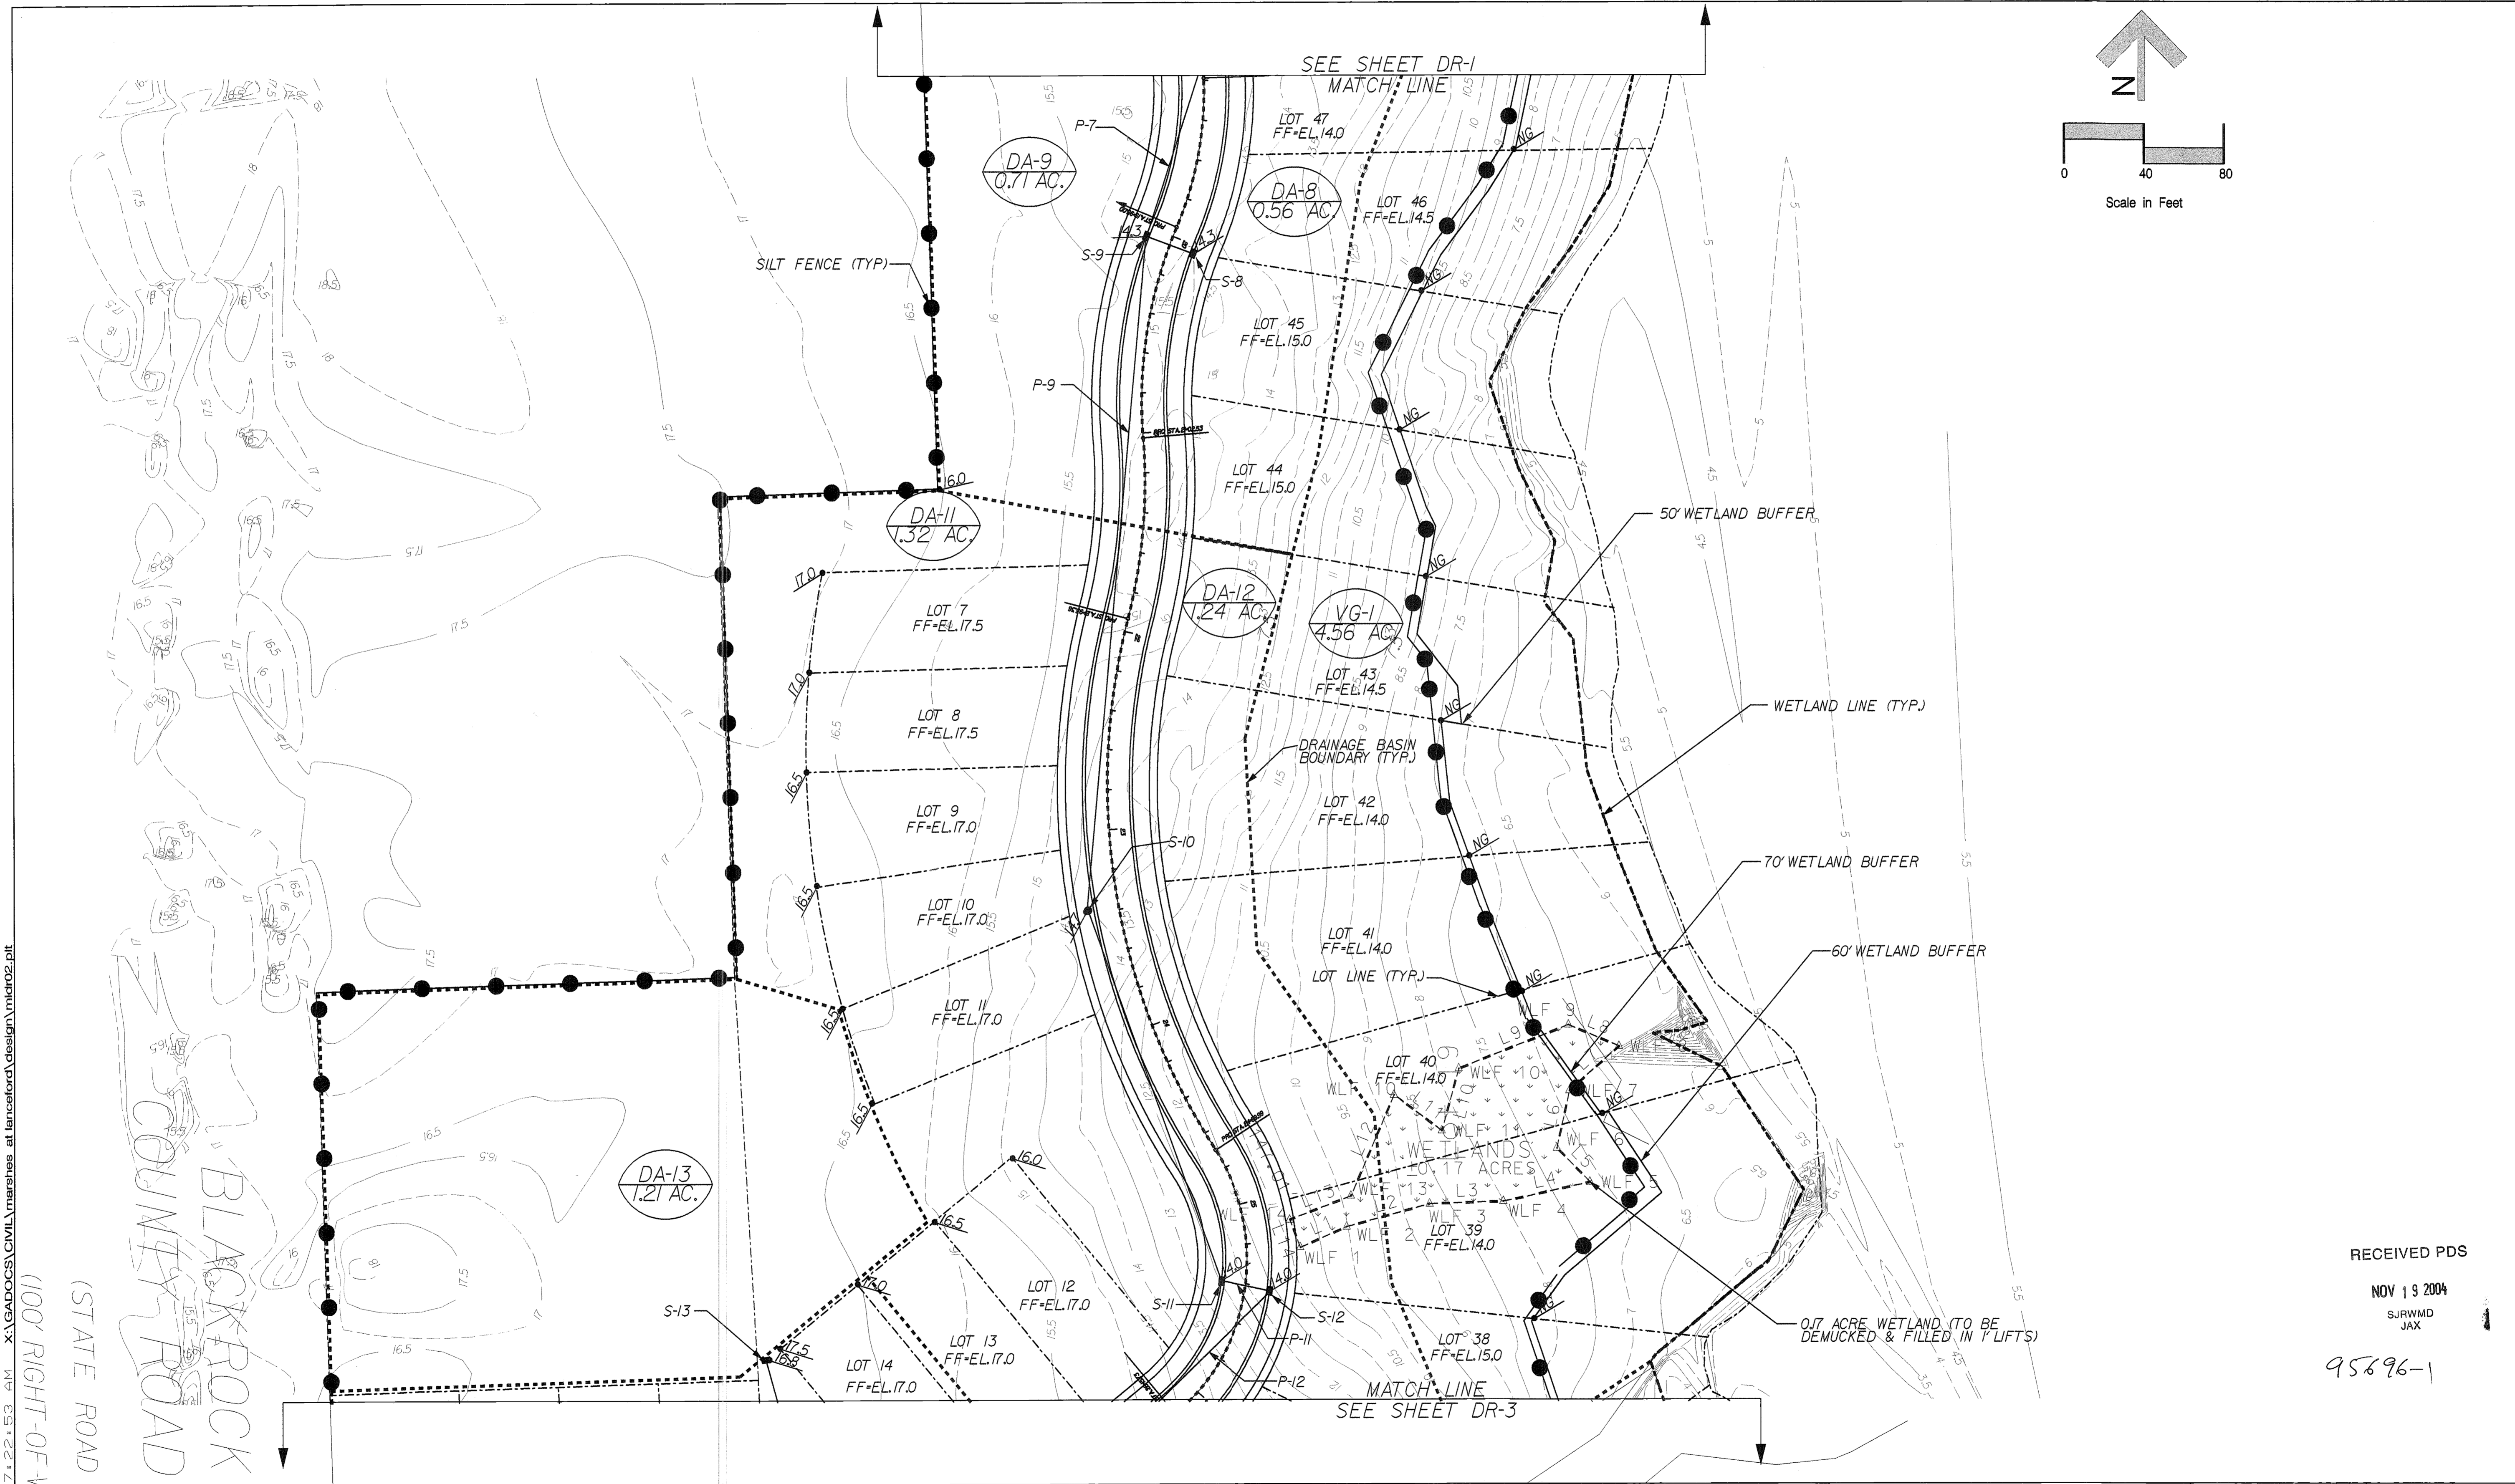

11/16/2004 7:22:53 AM X:\GADOCES\CIVIL\marshes at lanceford\design\mtr02.plt
 100' RIGHT-OF-WAY

RECEIVED PDS
 NOV 19 2004
 SJRWMD
 JAX
 95696-1

Scale: Project Mgr: NG Designed by: NG Drawn by: RP QA/QC: AG		GILLETTE & ASSOCIATES, INC. 20 SOUTH 4TH STREET FERNANDINA BEACH, FL 32034 CERTIFICATE OF AUTHORIZATION NO. 9332		Gillette & Associates, Inc.		DF MILLER PARTNERSHIP, LLP		THE MARSHES AT LANCEFORD		POST DEVELOPMENT DRAINAGE PLAN		Registered Professional		SHEET NO. DR-2 6 of 39 Issue Date AUGUST 14, 2004 Project No. 03-1019	
DO NOT SCALE THIS DRAWING - DIMENSIONS AND NOTES TAKE PREFERENCE. DRAWING IS REDUCED IF LESS THAN 22" X 34".															

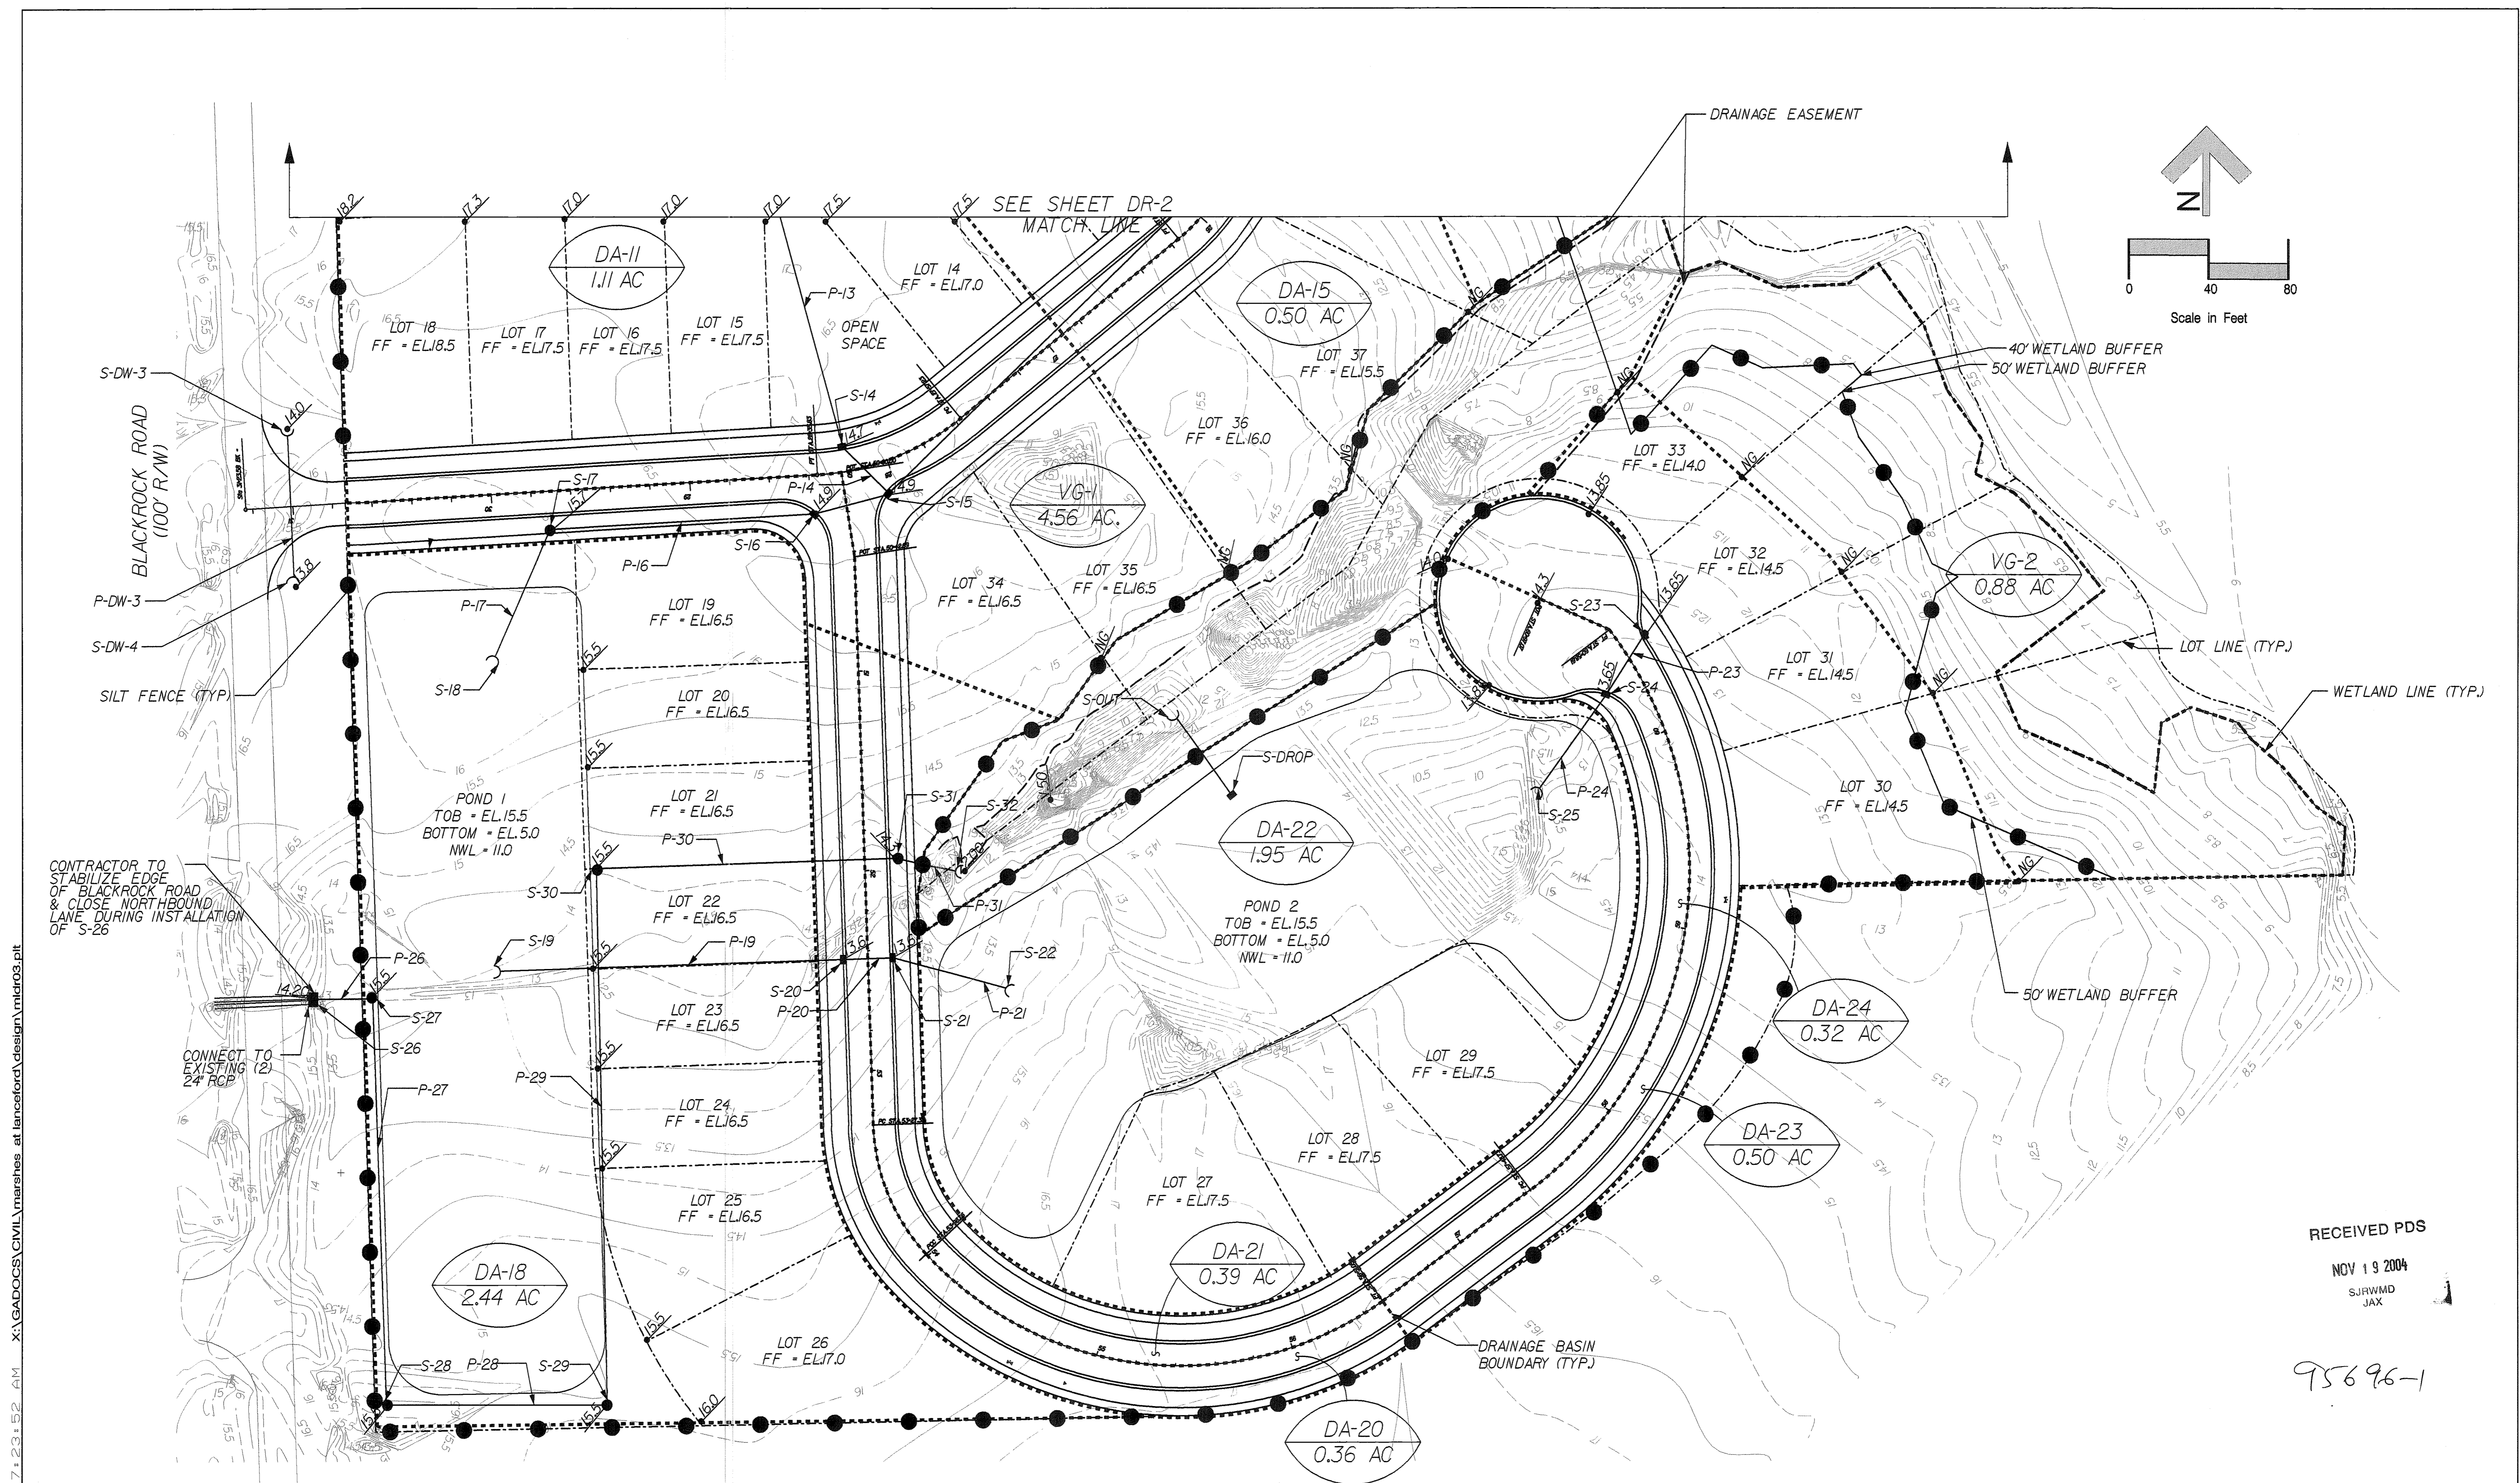

11/16/2004 7:23:52 AM X:\GADDCS\CIVIL\marshes at lanceford\design\micro3.plt

RECEIVED PDS
NOV 19 2004
SJRWMD
JAX

95696-1

1	NG	11/9/04	Revised to address SJRWMD/Nassau County comments
2	AG		
3			
4			

Scale:	
Project Mgr:	NG
Designed by:	NG
Drawn by:	RP
QA/QC:	AG
GILLETTE & ASSOCIATES, INC. 29 SOUTH 4TH STREET FERNANDINA BEACH, FL 32034	
CERTIFICATE OF AUTHORIZATION NO. 9332	
DO NOT SCALE THIS DRAWING! DIMENSIONS AND NOTES TAKE PREFERENCE. DRAWING IS REDUCED IF LESS THAN 22" X 34"	

DF MILLER PARTNERSHIP, LLP

THE MARSHES AT LANCEFORD

POST DEVELOPMENT DRAINAGE PLAN

SHEET NO.
DR-3
7 of 39
Issue Date
AUGUST 14, 2004
Project No.
03-1019

Registered Professional